
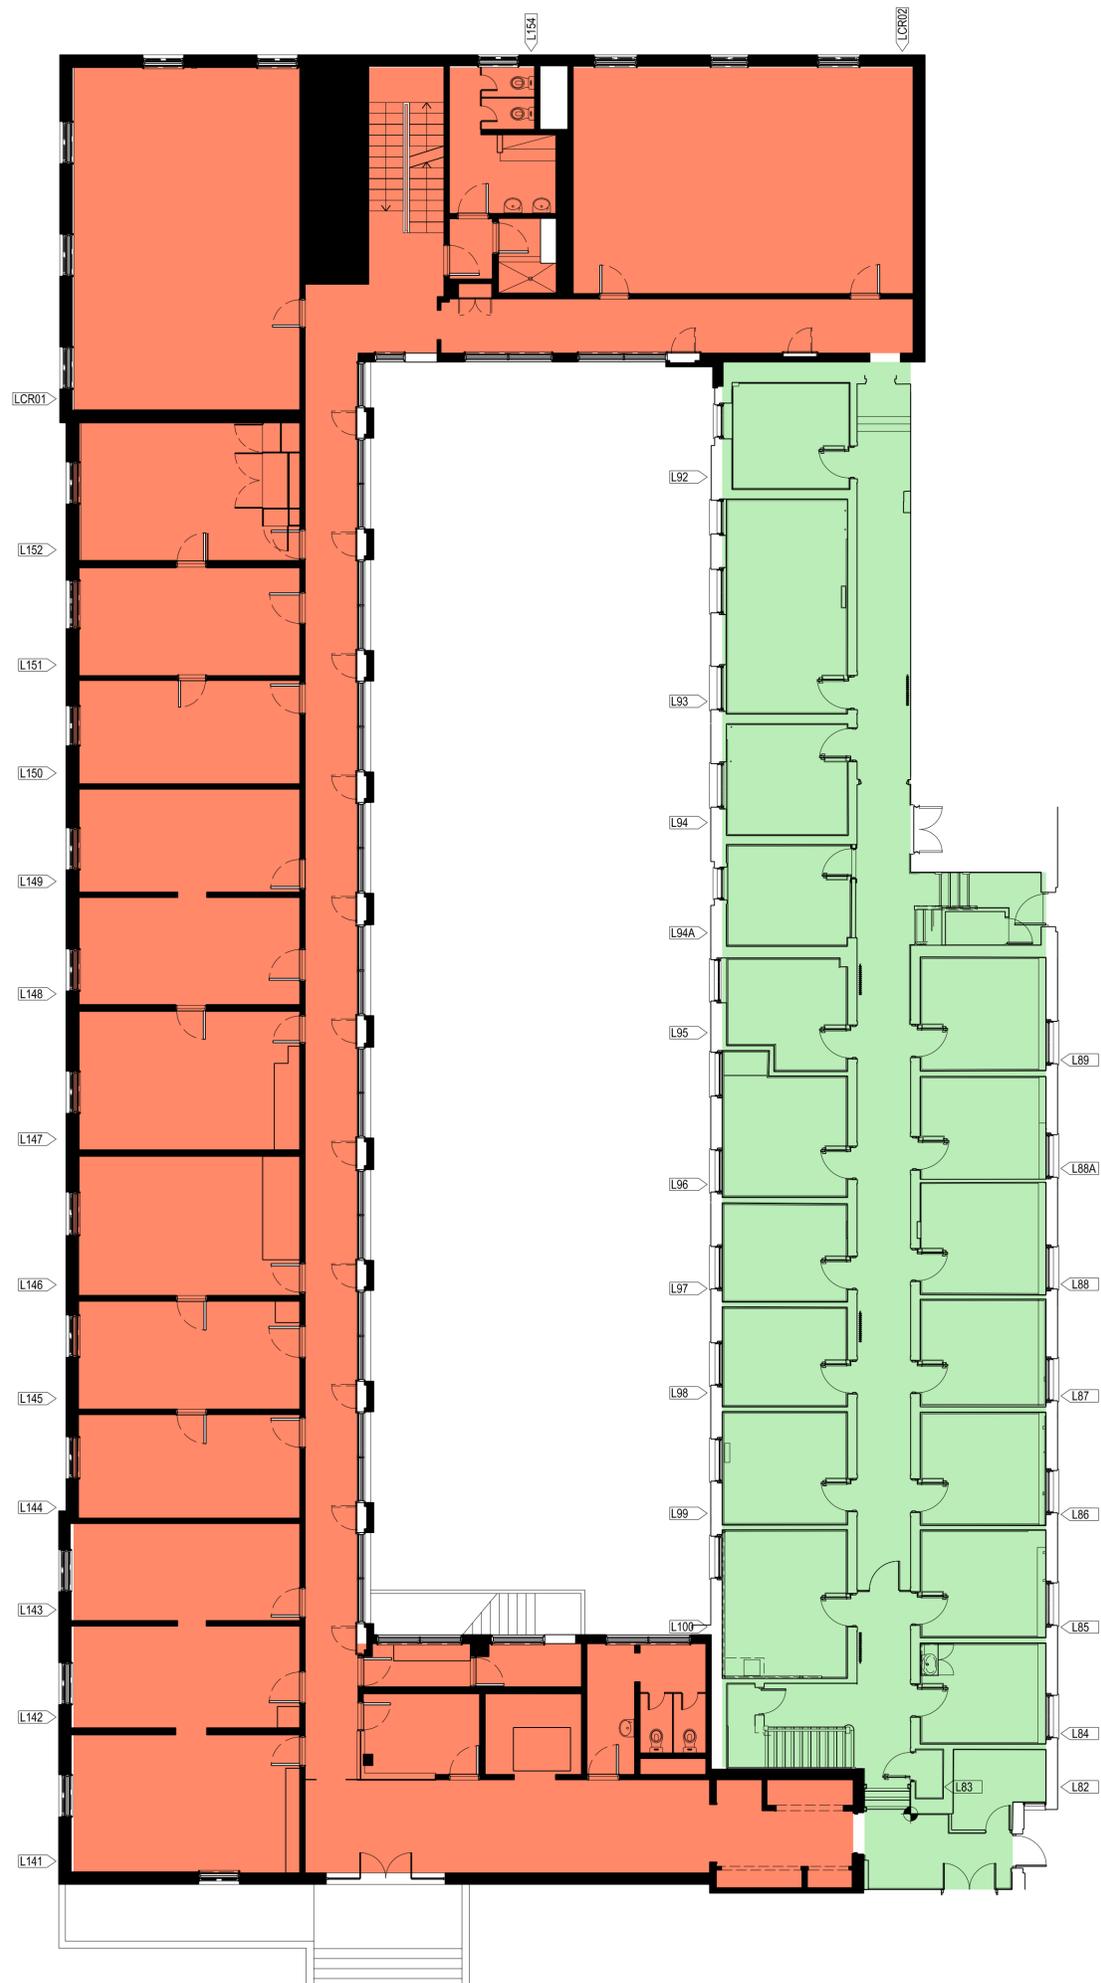


Attachment B
Floor Plans – Existing Condition

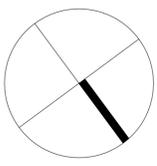

LEGEND

-  EXTENT OF 1940's SECTION
-  EXTENT OF 1965 SECTION


SOUTH EAST WING REFURBISHMENT - ADAPTIVE RE-USE

FLOOR PLAN - LOWER FLOOR - EXISTING CONDITION

OLD PARLIAMENT HOUSE
King George Terrace
PARKES ACT 2600
www.oph.gov.au

Scale 1:200@ A3
Revision C / 23 September 2008
Dwg. No. DEWR2_OPHSEW_A 101



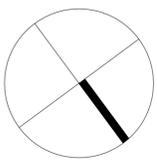

LEGEND

- EXTENT OF 1940's SECTION
- EXTENT OF 1965 SECTION



SOUTH EAST WING REFURBISHMENT - ADAPTIVE RE-USE

FLOOR PLAN - MAIN FLOOR - EXISTING CONDITION

OLD PARLIAMENT HOUSE
King George Terrace
PARKES ACT 2600
www.oph.gov.au

Scale 1:200@ A3
Revision C / 23 September 2008
Dwg. No. DEWR2_OPHSEW_A102



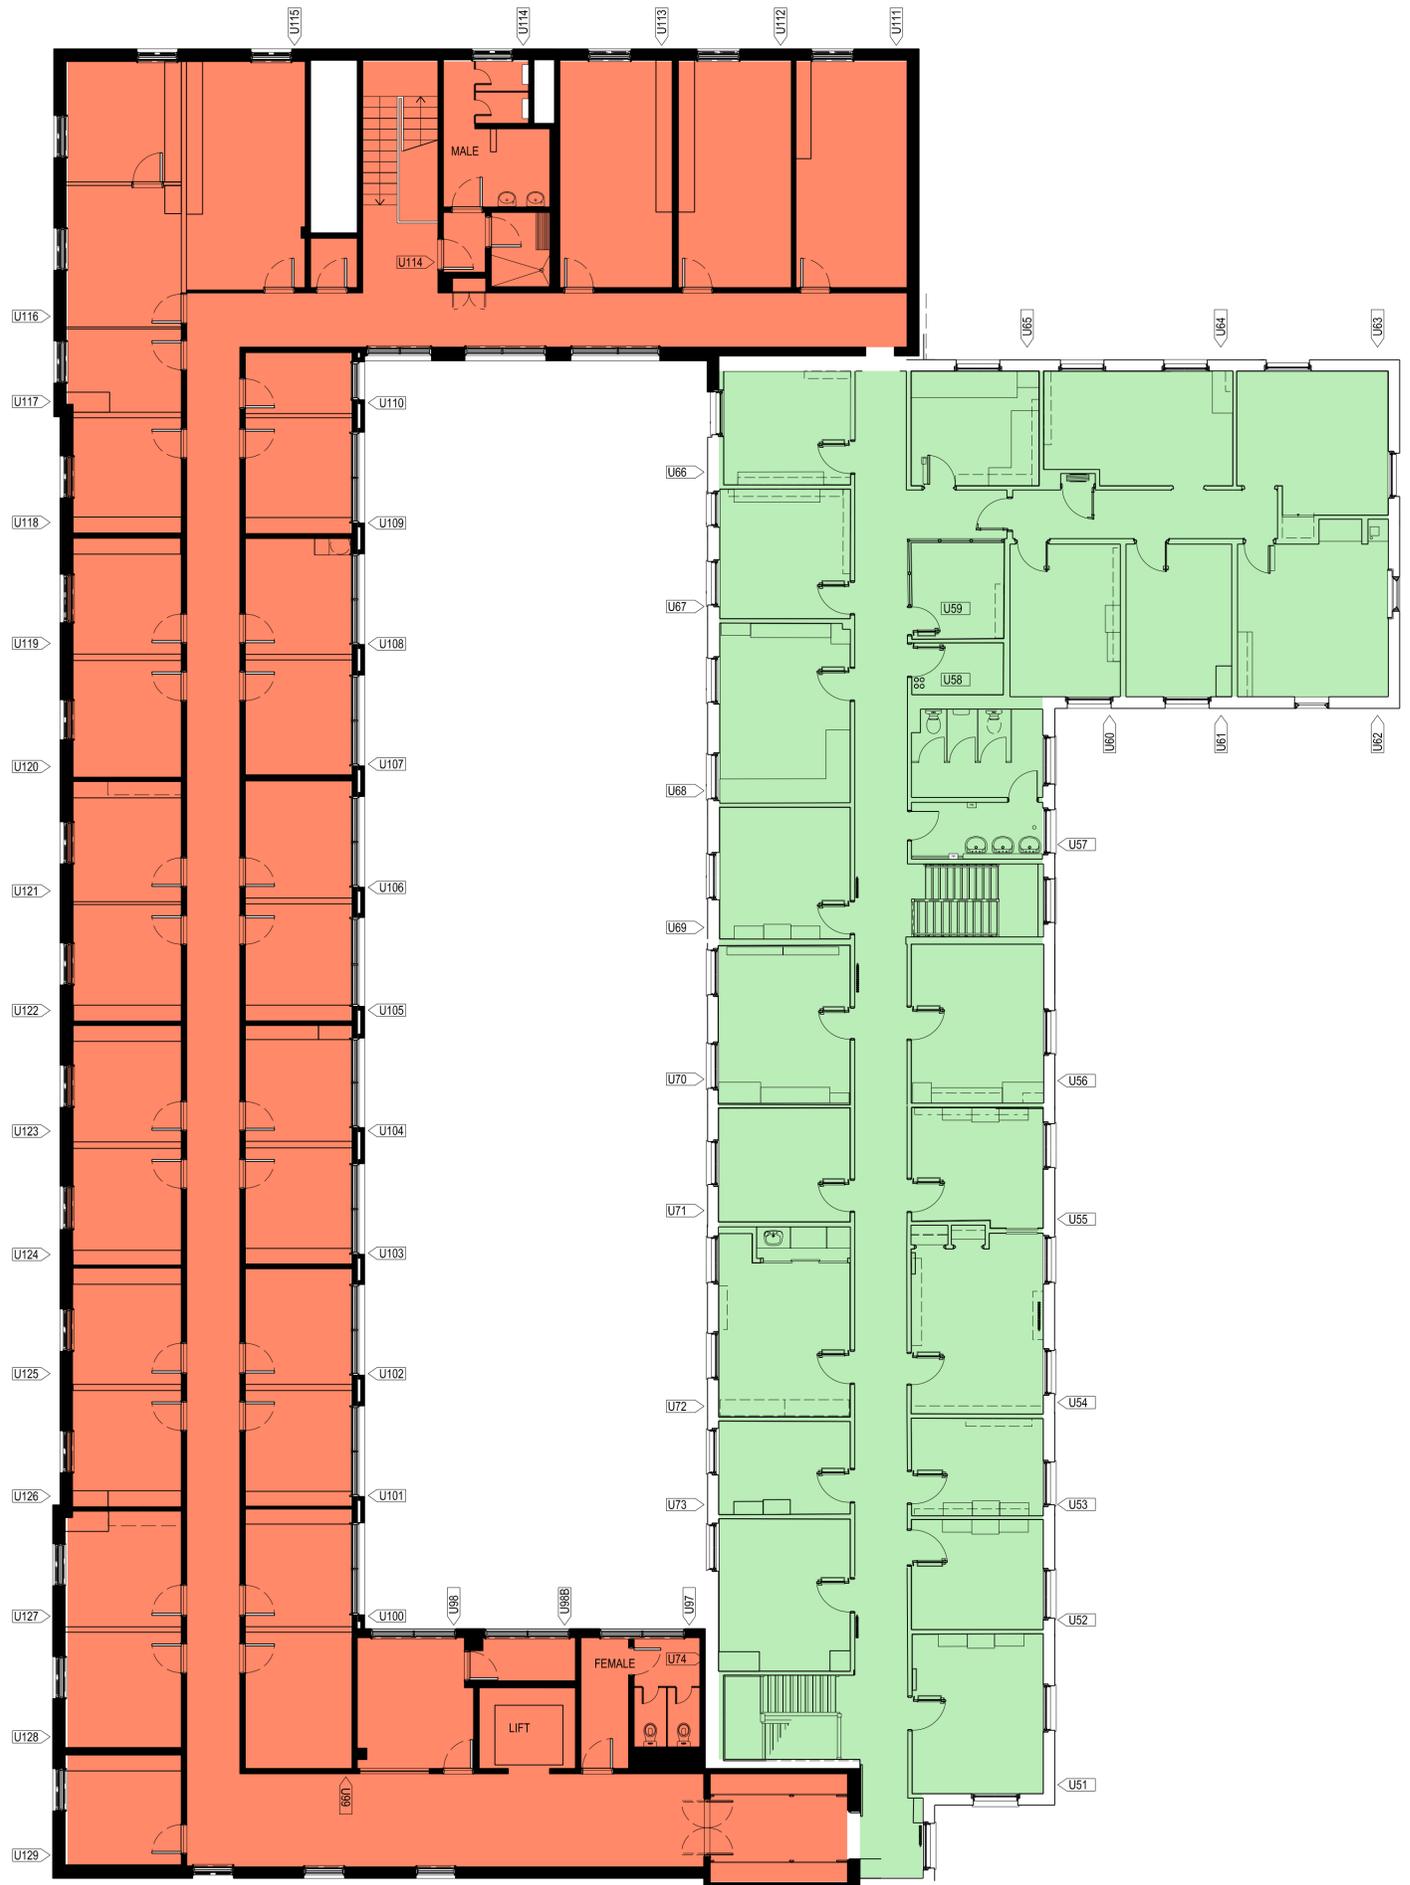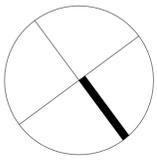

LEGEND

- EXTENT OF 1940's SECTION
- EXTENT OF 1965 SECTION

SOUTH EAST WING REFURBISHMENT - ADAPTIVE RE-USE

FLOOR PLAN - UPPER FLOOR - EXISTING CONDITION

OLD PARLIAMENT HOUSE
King George Terrace
PARKES ACT 2600
www.oph.gov.au

Scale 1:200@ A3
Revision C / 23 September 2008
Dwg. No. DEWR2_OPHSEW_A103

