


**Attachment D**  
**Floor Plans – Measures to Avoid or Reduce Impact**

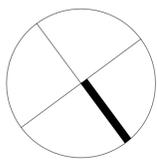


LEGEND

AREA OF NO WALL REMOVAL

MAIN SERVICES CORE AND TRUNKING ROUTE

- 1 HIGHLY DETAILED MEASURED DRAW OF ENTIRE SE WING
- 2 ROOMS OF PARTICULAR HERITAGE SIGNIFICANCE
- 3 CONSERVATION OF COURTYARD GARDEN
- 4 CONSERVATION IN 1940'S SECTION AS PER CONSULTANT RECOMMENDATIONS
- 5 THE REFURBISHMENT WILL BE CONSISTENT WITH THE ARCHITECTURAL DESIGN INTENT OF THE WING
- 6 RETENTION OF EXAMPLES OF HERITAGE SERVICES SUCH AS CLOCKS, RADIATORS AND SAFES
- 7 SERVICES UPGRADES CONCENTRATED INTO ZONES TO MINIMISE IMPACT TO BUILDING
- 8 NEW SHROUD FOR CEILING MOUNTED SERVICES IN 1940'S SECTION
- 9 INTERPRETATION OF SIGNIFICANT AREAS WITH PLAQUES AND INFORMATION PANELS NOTING WALL REMOVAL
- 10 NEW FIRE EXIT TO BE BELOW RED BRICK PLINTH OF FACADE
- 11 NIB OF EXISTING WALL TO BE RETAINED AS A 'TELL TALE' WHERE ANY WALL IS REMOVED
- 12 EXISTING WINDOW COVERINGS TO BE CONSERVED AND REINSTATED WHERE CONDITION ALLOWS
- 13 DURING REFURBISHMENT, ITEMS OF SIGNIFICANCE TO BE REMOVED AND REINSTATED ON COMPLETION
- 14 NEW POWER AND DATA TO BE INSTALLED AND CONCEALED
- 15 REFURBISHMENT OR REPLACEMENT OF LIGHT FITTINGS TO MEET STANDARDS
- 16 NEWLY INTRODUCED ITEMS TO BE LABELLED TO ENSURE FUTURE IDENTIFICATION IS POSSIBLE
- 17 FIXED JOINERY TO BE REMOVED DURING REFURBISHMENT AND NEW JOINERY TO BE FREESTANDING
- 18 BUILT-IN JOINERY TO REMAIN IN-SITU AND PROTECTED DURING REFURBISHMENT
- 19 REPRESENTATIVE SAMPLE OF HERITAGE CARPET TO BE REINSTATED WHERE FEASIBLE
- 20 DOORS PROPOSED FOR REMOVAL WILL BE LABELLED AND STORED AS PER THE OPH HMP

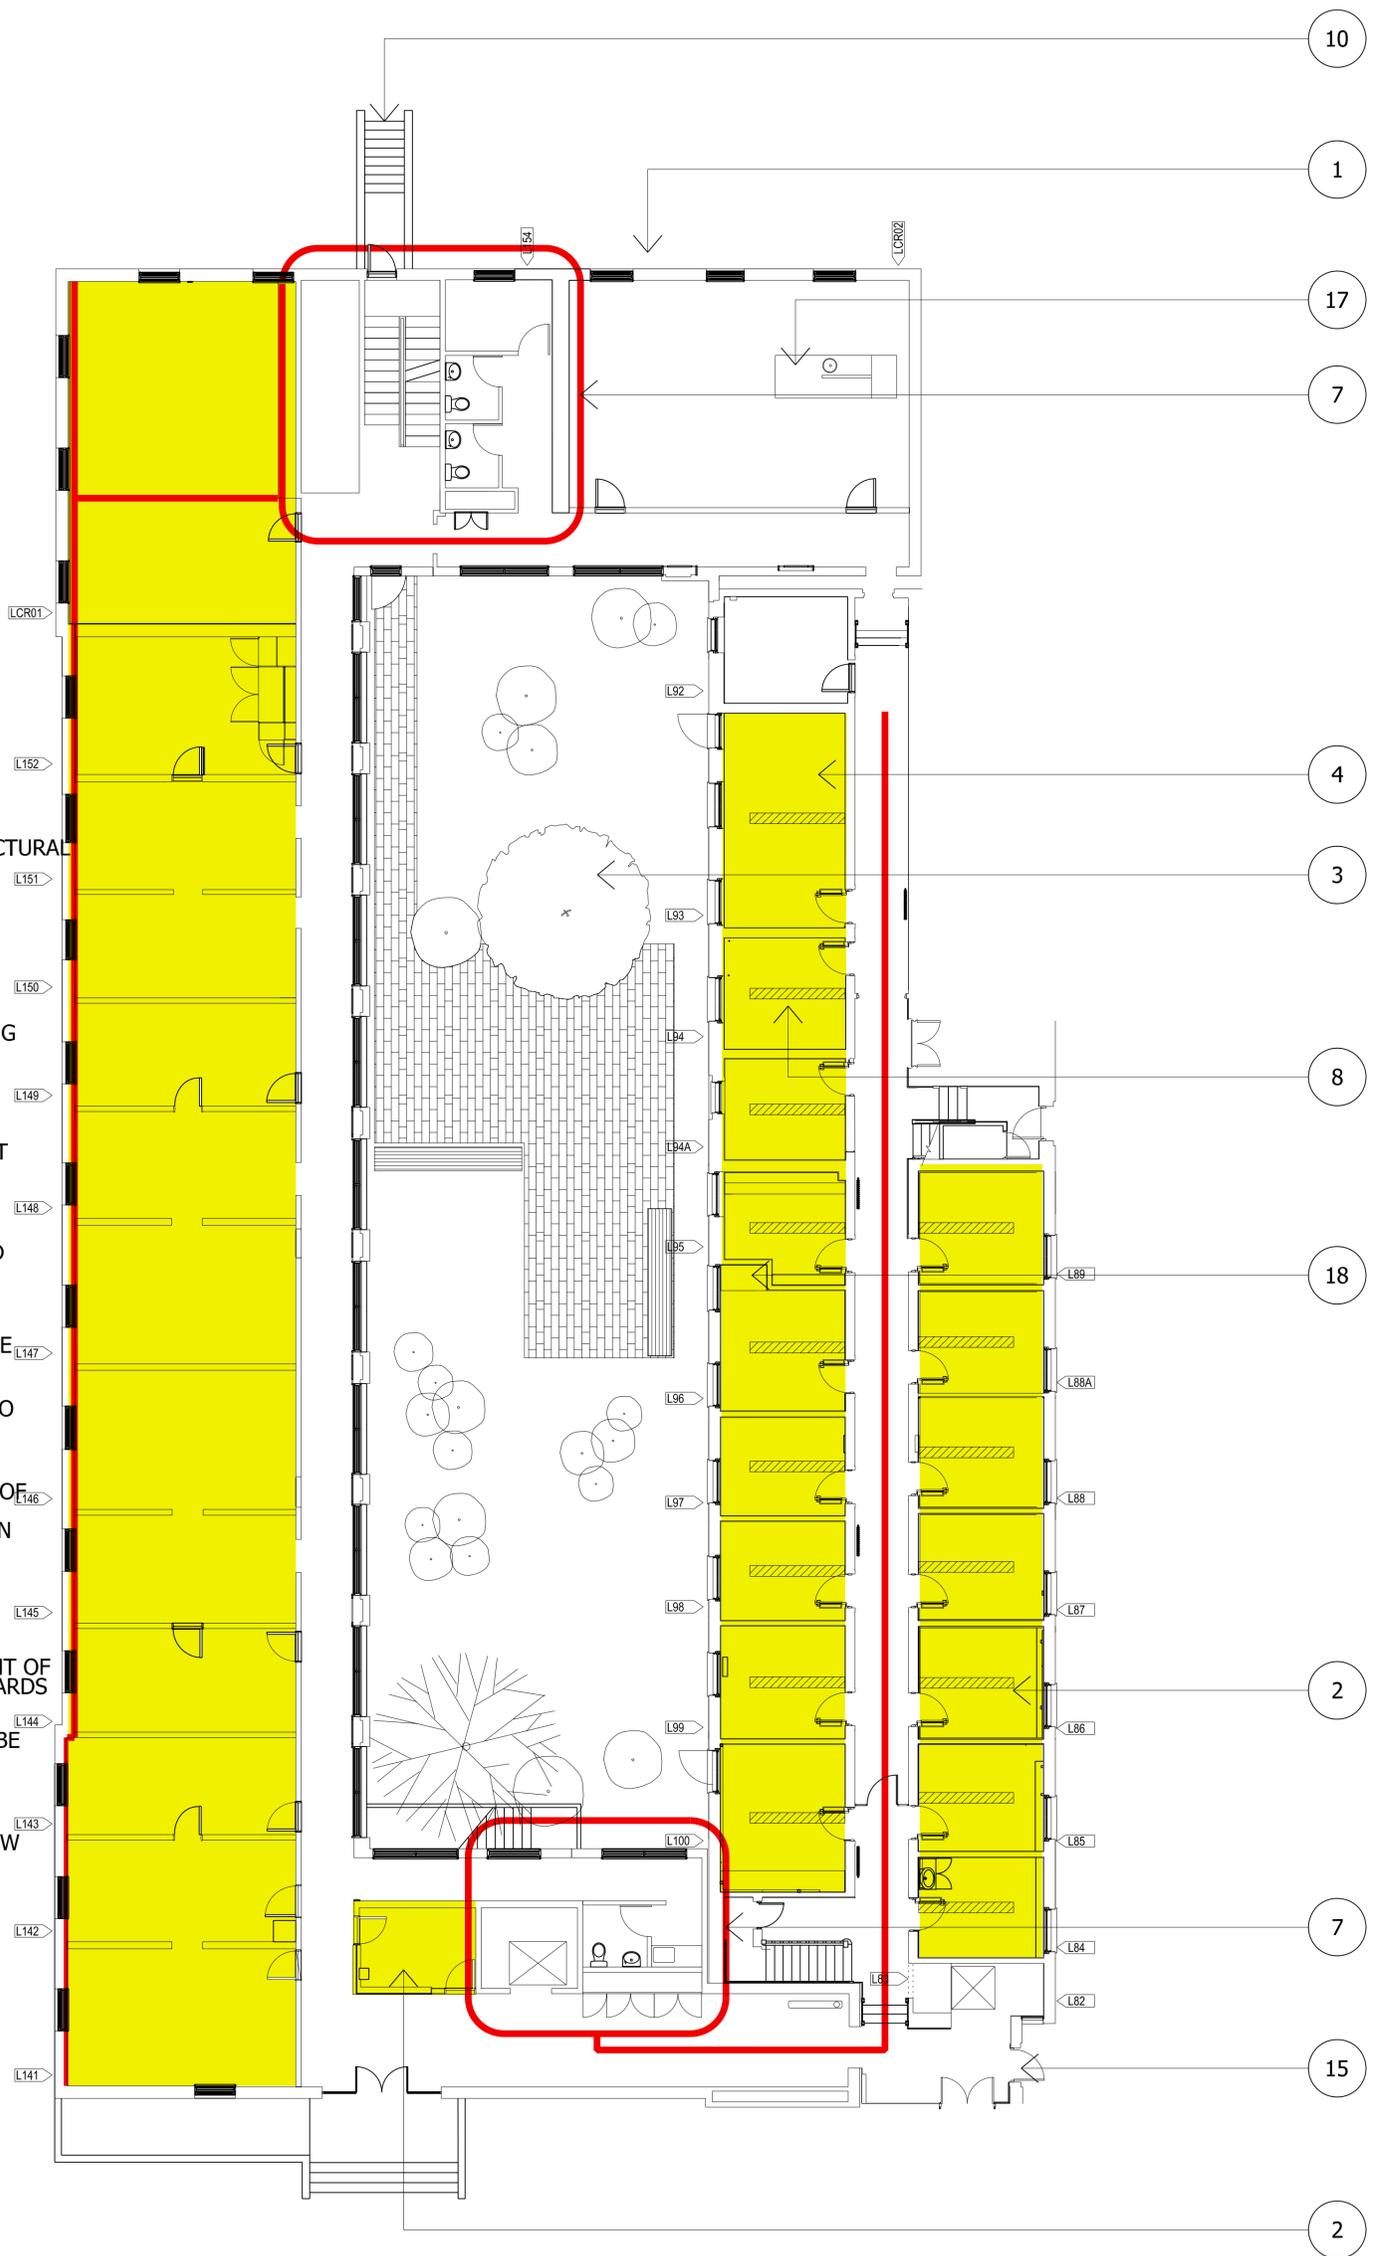


NOTE: THIS PLAN TO BE READ IN CONJUNCTION WITH SECTION 6 OF THE REFERRAL

**SOUTH EAST WING REFURBISHMENT - ADAPTIVE RE-USE**  
**FLOOR PLAN - LOWER FLOOR - MEASURES TO AVOID OR REDUCE IMPACT**

OLD PARLIAMENT HOUSE  
 King George Terrace  
 PARKES ACT 2600  
 www.oph.gov.au

Scale 1:200@ A3  
 Revision C / 23 September 2008  
 Dwg. No. DEWR2\_OPHSEW\_A 301



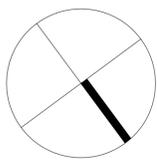

LEGEND

AREA OF NO WALL REMOVAL

MAIN SERVICES CORE AND TRUNKING ROUTE

- 1 HIGHLY DETAILED MEASURED DRAW OF ENTIRE SE WING
- 2 ROOMS OF PARTICULAR HERITAGE SIGNIFICANCE
- 3 CONSERVATION OF COURTYARD GARDEN
- 4 CONSERVATION IN 1940'S SECTION AS PER CONSULTANT RECOMMENDATIONS
- 5 THE REFURBISHMENT WILL BE CONSISTENT WITH THE ARCHITECTURAL DESIGN INTENT OF THE WING
- 6 RETENTION OF EXAMPLES OF HERITAGE SERVICES SUCH AS CLOCKS, RADIATORS AND SAFES
- 7 SERVICES UPGRADES CONCENTRATED INTO ZONES TO MINIMISE IMPACT TO BUILDING
- 8 NEW SHROUD FOR CEILING MOUNTED SERVICES IN 1940'S SECTION
- 9 INTERPRETATION OF SIGNIFICANT AREAS WITH PLAQUES AND INFORMATION PANELS
- 10 NEW FIRE EXIT TO BE BELOW RED BRICK PLINTH OF FACADE
- 11 NIB OF EXISTING WALL TO BE RETAINED AS A 'TELL TALE' WHERE ANY WALL IS REMOVED
- 12 EXISTING WINDOW COVERINGS TO BE CONSERVED AND REINSTATED WHERE CONDITION ALLOWS
- 13 DURING REFURBISHMENT, ITEMS OF SIGNIFICANCE TO BE REMOVED AND REINSTATED ON COMPLETION
- 14 NEW POWER AND DATA TO BE INSTALLED AND CONCEALED
- 15 REFURBISHMENT OR REPLACEMENT OF LIGHT FITTINGS TO MEET STANDARDS
- 16 NEWLY INTRODUCED ITEMS TO BE LABELLED TO ENSURE FUTURE IDENTIFICATION IS POSSIBLE
- 17 FIXED JOINERY TO BE REMOVED DURING REFURBISHMENT AND NEW JOINERY TO BE FREESTANDING
- 18 BUILT-IN JOINERY TO REMAIN IN-SITU AND PROTECTED DURING REFURBISHMENT
- 19 REPRESENTATIVE SAMPLE OF HERITAGE CARPET TO BE REINSTATED WHERE FEASIBLE
- 20 DOORS PROPOSED FOR REMOVAL WILL BE LABELLED AND STORED AS PER THE OPH HMP



NOTE: THIS PLAN TO BE READ IN CONJUNCTION WITH SECTION 6 OF THE REFERRAL


# SOUTH EAST WING REFURBISHMENT - ADAPTIVE RE-USE

## FLOOR PLAN - MAIN FLOOR - MEASURES TO AVOID OR REDUCE IMPACT

OLD PARLIAMENT HOUSE  
 King George Terrace  
 PARKES ACT 2600  
 www.oph.gov.au

Scale 1:200@ A3  
 Revision C / 23 September 2008  
 Dwg. No. DEWR2\_OPHSEW\_A 302



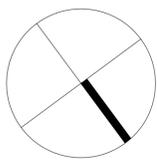

LEGEND

AREA OF NO WALL REMOVAL

MAIN SERVICES CORE AND TRUNKING ROUTE

1 HIGHLY DETAILED MEASURED DRAW OF ENTIRE SE WING

2 ROOMS OF PARTICULAR HERITAGE SIGNIFICANCE

3 CONSERVATION OF COURTYARD GARDEN

4 CONSERVATION IN 1940'S SECTION AS PER CONSULTANT RECOMMENDATIONS

5 THE REFURBISHMENT WILL BE CONSISTENT WITH THE ARCHITECTURAL DESIGN INTENT OF THE WING

6 RETENTION OF EXAMPLES OF HERITAGE SERVICES SUCH AS CLOCKS, RADIATORS AND SAFES

7 SERVICES UPGRADES CONCENTRATED INTO ZONES TO MINIMISE IMPACT TO BUILDING

8 NEW SHROUD FOR CEILING MOUNTED SERVICES IN 1940'S SECTION

9 INTERPRETATION OF SIGNIFICANT AREAS WITH PLAQUES AND INFORMATION PANELS

10 NEW FIRE EXIT TO BE BELOW RED BRICK PLINTH OF FACADE

11 NIB OF EXISTING WALL TO BE RETAINED AS A 'TELL TALE' WHERE ANY WALL IS REMOVED

12 EXISTING WINDOW COVERINGS TO BE CONSERVED AND REINSTATED WHERE CONDITION ALLOWS

13 DURING REFURBISHMENT, ITEMS OF SIGNIFICANCE TO BE REMOVED AND REINSTATED ON COMPLETION

14 NEW POWER AND DATA TO BE INSTALLED AND CONCEALED

15 REFURBISHMENT OR REPLACEMENT OF LIGHT FITTINGS TO MEET STANDARDS

16 NEWLY INTRODUCED ITEMS TO BE LABELLED TO ENSURE FUTURE IDENTIFICATION IS POSSIBLE

17 FIXED JOINERY TO BE REMOVED DURING REFURBISHMENT AND NEW JOINERY TO BE FREESTANDING

18 BUILT-IN JOINERY TO REMAIN IN-SITU AND PROTECTED DURING REFURBISHMENT

19 REPRESENTATIVE SAMPLE OF HERITAGE CARPET TO BE REINSTATED WHERE FEASIBLE

20 DOORS PROPOSED FOR REMOVAL WILL BE LABELLED AND STORED AS PER THE OPH HMP



NOTE: THIS PLAN TO BE READ IN CONJUNCTION WITH SECTION 6 OF THE REFERRAL

# SOUTH EAST WING REFURBISHMENT - ADAPTIVE RE-USE

## FLOOR PLAN - UPPER FLOOR - MEASURES TO AVOID OR REDUCE IMPACT


OLD PARLIAMENT HOUSE  
King George Terrace  
PARKES ACT 2600  
www.oph.gov.au

Scale 1:200@ A3  
Revision C / 23 September 2008  
Dwg. No. DEWR2\_OPHSEW\_A 303






OFFICE ON MAIN FLOOR, 1965 SECTION - EXISTING CONDITION

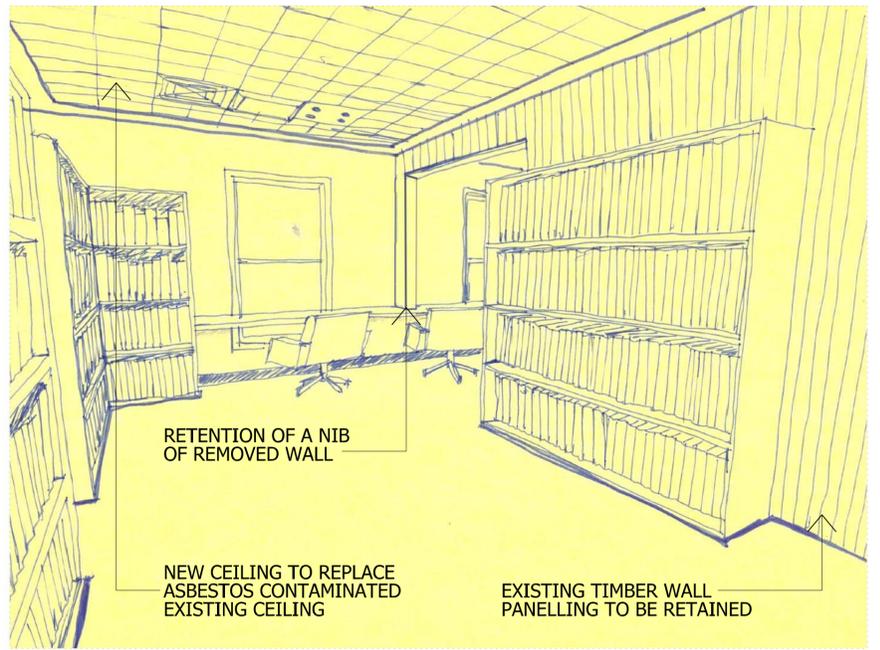

PROPOSED CONFIGURATION OF READING ROOM ON MAIN FLOOR FOR AUSTRALIAN PRIME MINISTERS CENTRE



TYPICAL 1940's CEILING CONFIGURATION - EXISTING CONDITION

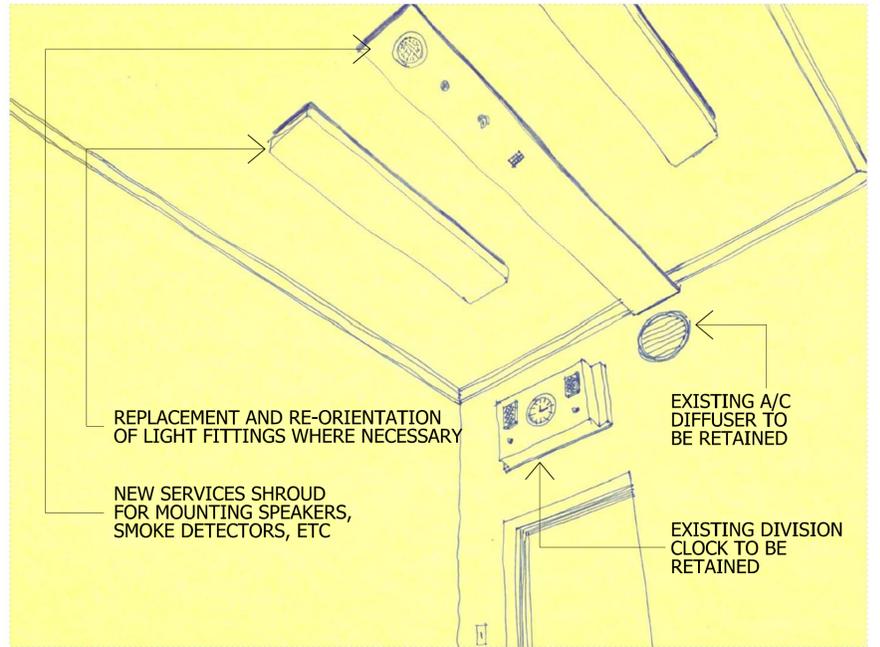

PROPOSED TYPICAL 1940's SECTION CEILING CONFIGURATION



SOUTHERN FACADE - EXISTING CONDITION



PROPOSED NEW FIRE EXIT

# SOUTH EAST WING REFURBISHMENT - ADAPTIVE RE-USE

## VISUALISATION OF PROPOSED WORKS

OLD PARLIAMENT HOUSE  
King George Terrace  
PARKES ACT 2600  
www.oph.gov.au

Scale NTS  
Revision C / 23 September 2008  
Dwg. No. DEWR2\_OPHSEW\_A 304

